

CITY OF VANCOUVER, WASHINGTON



PLANS FOR PROPOSED

2020 EAST CURB RAMPS


JANUARY 2020

PROJECT NUMBER - 072820
BUDGET NUMBERS: 103-CC-0167PRJ072820-ACT587

102-CC-0167PRJ072820-ACT587 - ADMINISTRATION/ENG
102-CC-0167PRJ072820-ACT587 - INSPECTION
103-CC-0167PRJ072820-ACT587 - CONTRACTOR PAYMENT
102-CC-0167PRJ072820-ACT587 - SURVEY

SHEET INDEX

	SHT. NO.	CAT. NO.	DESCRIPTION
GENERAL	1	G01	COVER SHEET
	2	G02	GENERAL NOTES, ABBREVIATIONS AND LEGEND
	3	G03	SHEET INDEX
STREET	4-24	C01-C21	CURB RAMP DETAILS
STANDARD DETAILS	25-29	D01-D05	STANDARD DETAILS

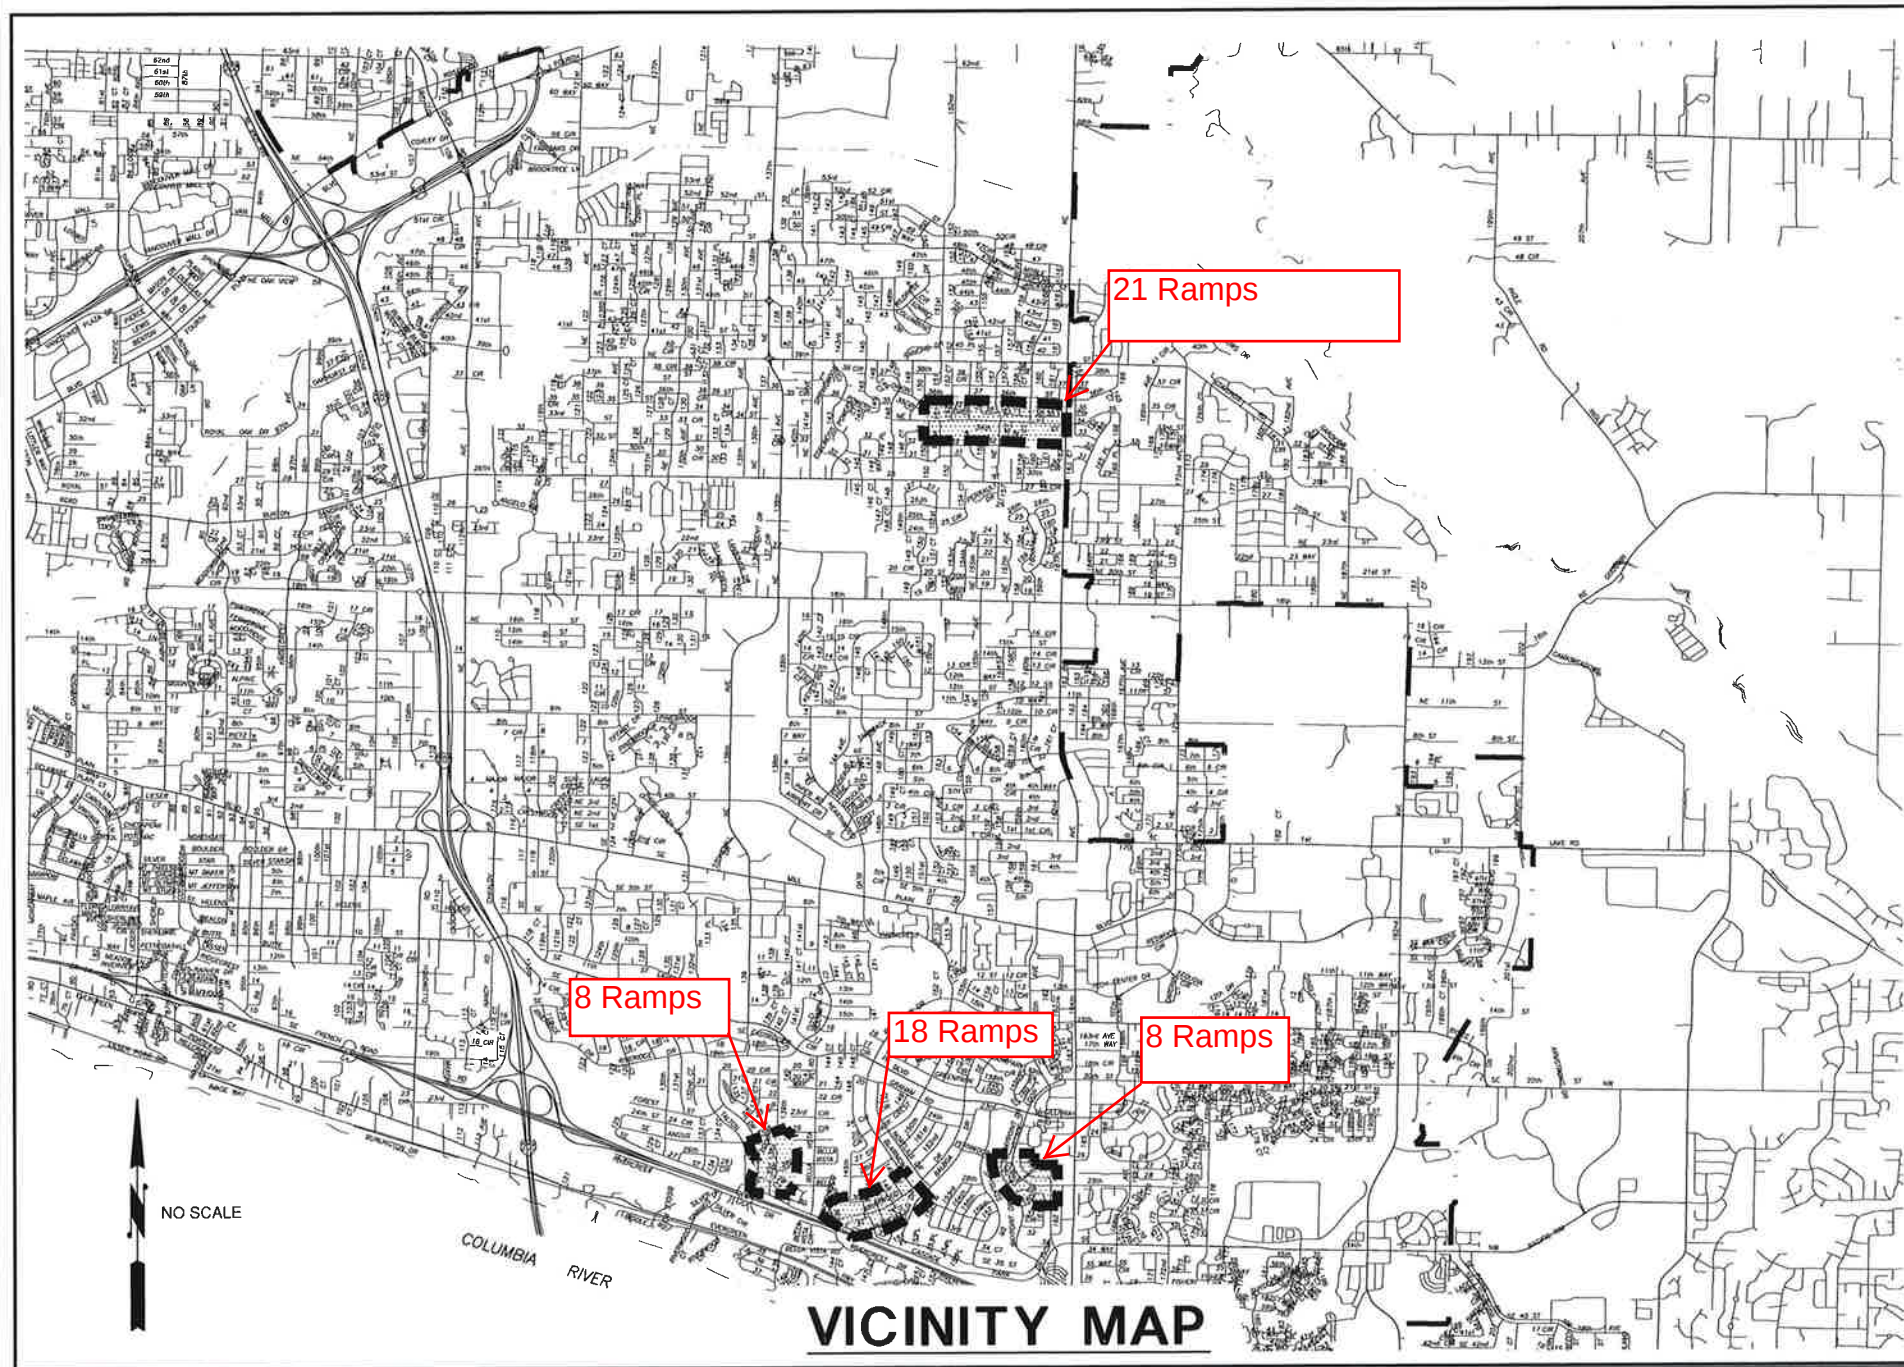

PUBLIC WORKS - TRANSPORTATION
P.O. BOX 1995
VANCOUVER, WA 98668-1995
360-487-7750
FAX: 360-487-4781

wallis engineering
215 W 4th Street, Suite 200
Vancouver, WA 98660
360.695.7041

APPROVAL BY:

M. H. Abdalla
ENGINEERING MANAGER

SHEET 1 OF 29

2020 EAST CURB RAMPS