
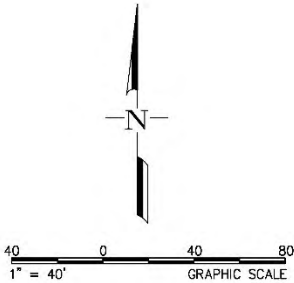


Sep 27, 2022 CADD FILE: N:\Projects\2021\Projects\PT21-0068_SE_34th_Street\Graphics\0068_CAD\0068_Concept_V.5.dwg

CONCEPTUAL - NOT FOR CONSTRUCTION. ADDITIONAL
DETAILED ANALYSIS AND ENGINEERING DESIGN REQUIRED.

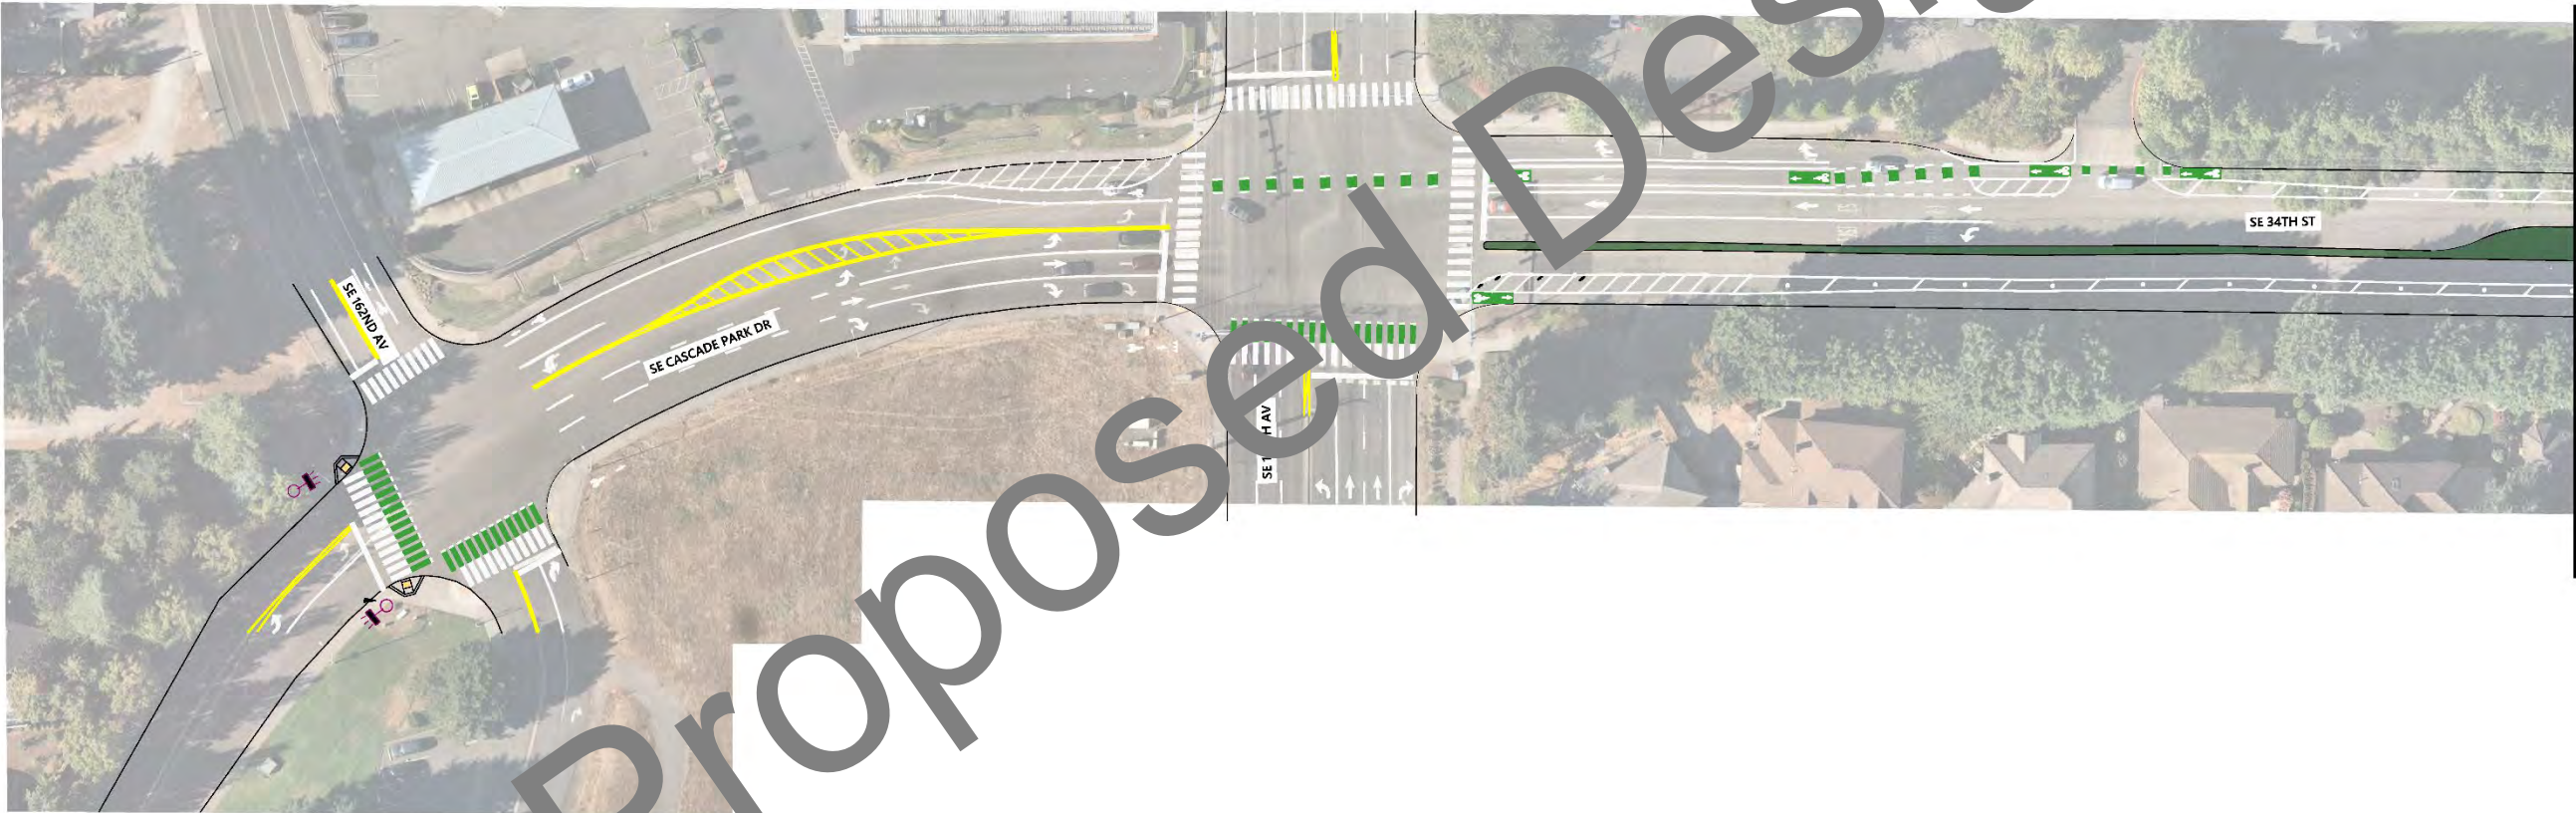

SE 34th Street Proposed Design

FEDERAL CONTRACT NUMBER: TX-XXXX FEDERAL AID NUMBER: XX-XX-XXXX (XXX)

PROJECT NUMBER
XXXXXX
COST CENTER NUMBER
CCXXXX

SE 34TH STREET
COMPLETE STREETS STUDY

DRAWING NUMBER: 0

SCALE
HORIZONTAL: 1" = 40'
VERTICAL: X

DATE: DESIGNED BY: KH/CAT
DRAWN BY: CAT/RL
CHECKED BY: KC
APPROVED BY: REVISIONS

DATE: No.

PRELIMINARY
NOT FOR CONSTRUCTION

PUBLIC WORKS
TRANSPORTATION
P.O. BOX 1995
VANCOUVER, WA
98668-1995
360-487-7750
FAX: 360-487-4781


Vancouver
WASHINGTON

CLARK COUNTY UTILITIES COORDINATING COUNCIL
CALL
2 BUSINESS DAYS
BEFORE YOU DIG
1-800-424-5555
"It's the Law"

SHEET 1 OF 7

Sep 27, 2022 CADD FILE: N:\Projects\2021\Projects\PT21-0068_SE_34th_Street\Graphics\0068_CAD\0068_Concept_V5.dwg

CONCEPTUAL - NOT FOR CONSTRUCTION. ADDITIONAL
DETAILED ANALYSIS AND ENGINEERING DESIGN REQUIRED.

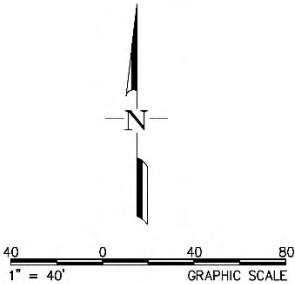

SE 34th Street Proposed Design

FEDERAL CONTRACT NUMBER: TX-XXXX FEDERAL AID NUMBER: XX-XX-XXXX (XXX)

PROJECT NUMBER
XXXXXX
COST CENTER NUMBER
CCXXXX

SE 34TH STREET
COMPLETE STREETS STUDY

DRAWING NUMBER: X
SCALE
HORIZONTAL: 1" = 40'
VERTICAL: X
DATE: / /
DESIGNED BY: KH/CAT
DRAWN BY: CAT/RL
CHECKED BY: KC
APPROVED BY:
REVISIONS

PRELIMINARY
NOT FOR CONSTRUCTION

PUBLIC WORKS
TRANSPORTATION
P.O. BOX 1995
VANCOUVER, WA
98668-1995
360-487-7750
FAX: 360-487-4781

Vancouver
WASHINGTON



CLARK COUNTY UTILITIES COORDINATING COUNCIL

CALL
2 BUSINESS DAYS
BEFORE YOU DIG
1-800-424-5555
"It's the Law"

SAFETY

Sep 27, 2022 CAD FILE: N:\Projects\2021\Projects\PT21-0068_SE_34th_Street\Graphics\0068_CAD\0068_Concept_V.5.dwg

CONCEPTUAL - NOT FOR CONSTRUCTION. ADDITIONAL
DETAILED ANALYSIS AND ENGINEERING DESIGN REQUIRED.

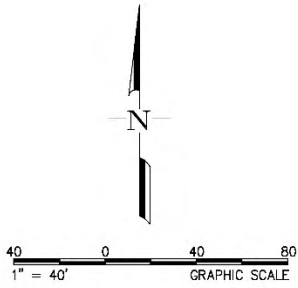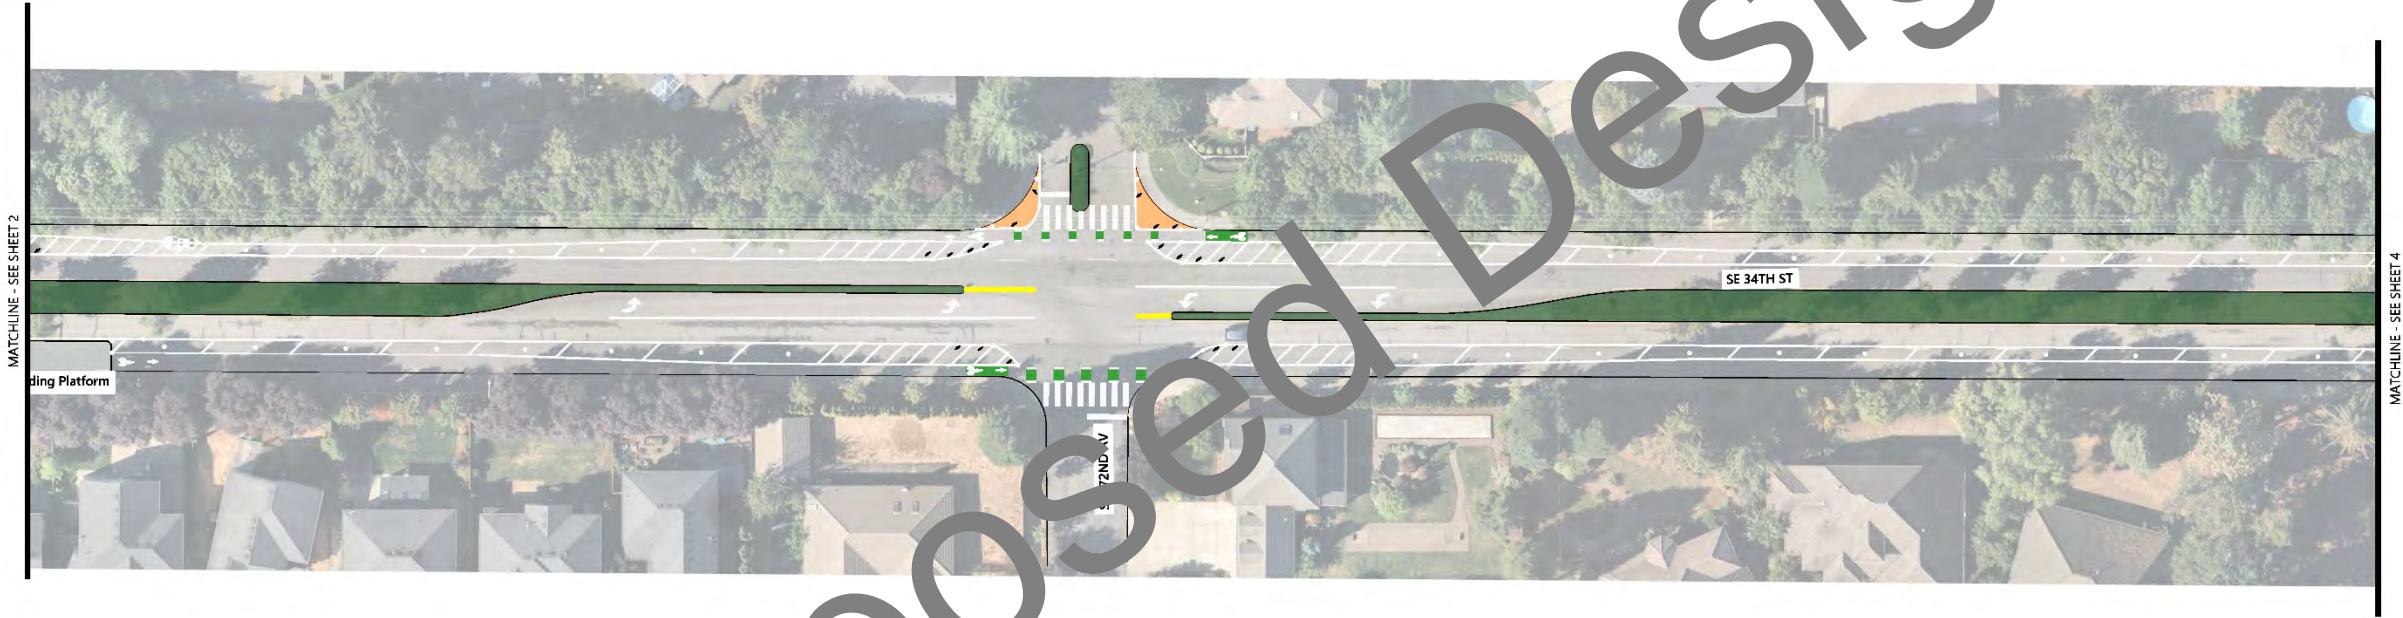

SE 34th Street Proposed Design

FEDERAL CONTRACT NUMBER: TX-XXXX FEDERAL AID NUMBER: XX-XX-XXXX (XXX)

PROJECT NUMBER
XXXXXX
COST CENTER NUMBER
CCXXXX

SHEET 3 OF 7

SE 34TH STREET
COMPLETE STREETS STUDY

DESIGN NUMBER: 0068

SCALE
HORIZONTAL: 1" = 40'
VERTICAL: 1" = 10'

DATE: 09/27/2022

DESIGNED BY: KH/CAT
DRAWN BY: CAT/RL
CHECKED BY: KC
APPROVED BY: [Signature]
REVISIONS

PRELIMINARY
NOT FOR CONSTRUCTION

PUBLIC WORKS
TRANSPORTATION
P.O. BOX 1995
VANCOUVER, WA
98668-1995
360-487-7750
FAX: 360-487-4781


Vancouver
WASHINGTON

CALL
2 BUSINESS DAYS
BEFORE YOU DIG
1-800-424-5555
"It's the Law"

CLARK COUNTY UTILITIES COORDINATING COUNCIL

Sep. 27, 2022 CADD FILE: N:\Projects\2021\Projects\PT21-0068_SE_34th_Street\Graphics\0068_CAD\0068_Concept_V.5.dwg

CONCEPTUAL - NOT FOR CONSTRUCTION. ADDITIONAL
DETAILED ANALYSIS AND ENGINEERING DESIGN REQUIRED.

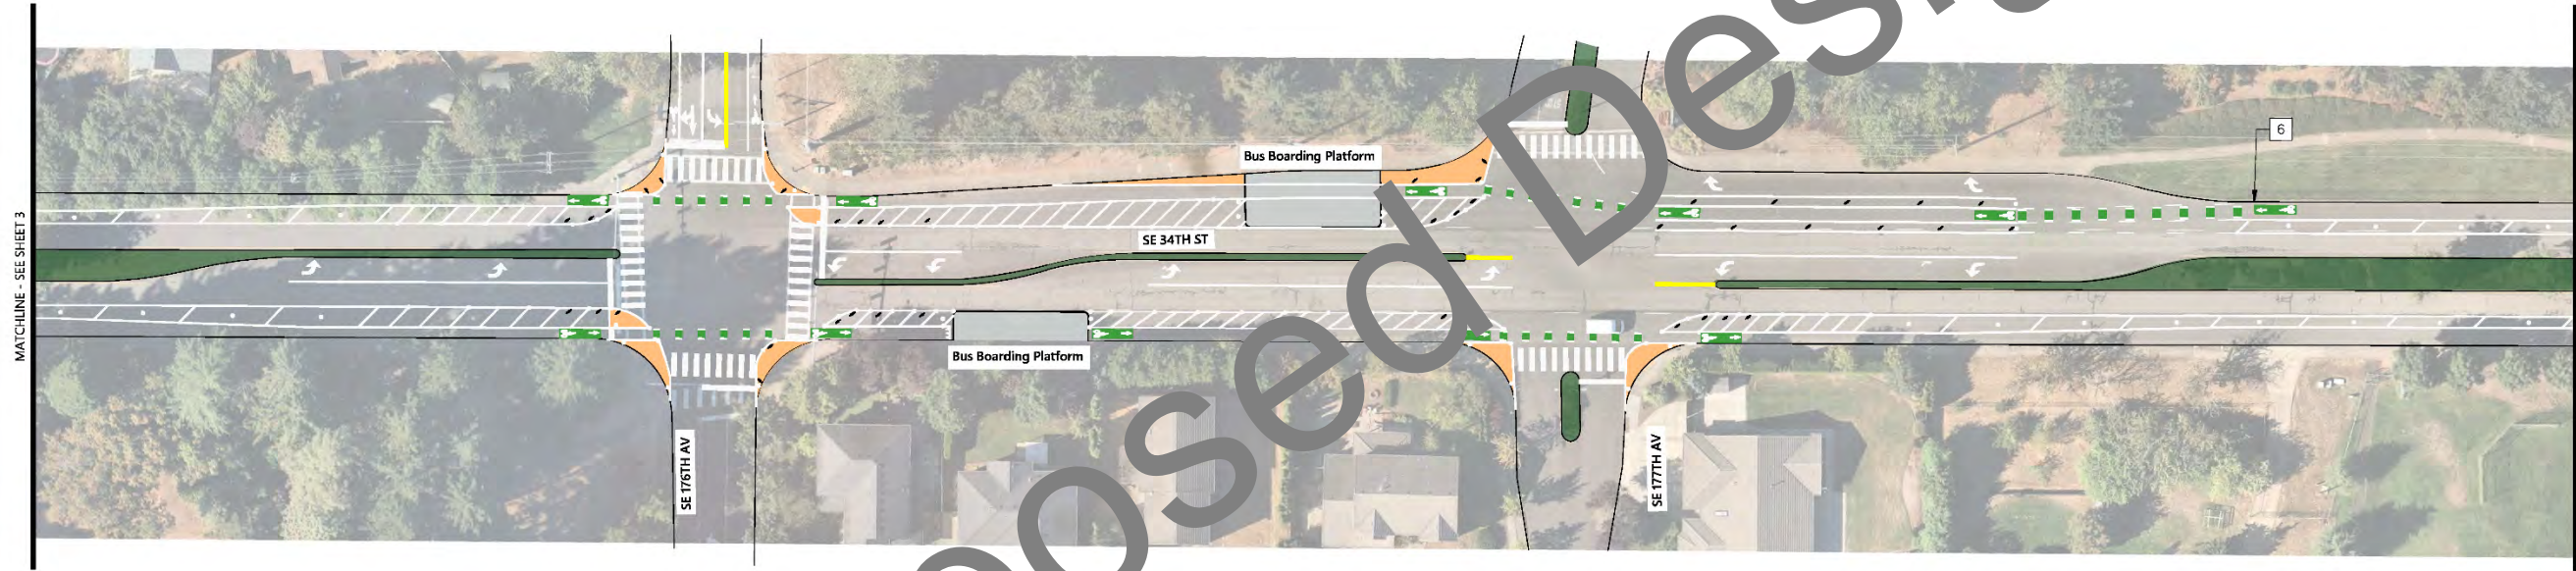

SE 34th Street Proposed Design

FEDERAL CONTRACT NUMBER: TX-XXXX FEDERAL AID NUMBER: XX-XX-XXXX (XXX)

Proposed Design

PROJECT NUMBER
XXXXXX

COST CENTER NUMBER
CCXXXX

SHEET 4 OF 7

SE 34TH STREET
COMPLETE STREETS STUDY

DRAWING NUMBER: X

SCALE
HORIZONTAL: 1" = 40'
VERTICAL: X

DATE:

DESIGNED BY: KH/CAT
DRAWN BY: CAT/RL
CHECKED BY: KC
APPROVED BY:

REVISIONS

PRELIMINARY
NOT FOR CONSTRUCTION


PUBLIC WORKS
TRANSPORTATION
P.O. BOX 1995
VANCOUVER, WA
98668-1995
360-487-7750
FAX: 360-487-4781

Vancouver
WASHINGTON

CLARK COUNTY UTILITIES COORDINATING COUNCIL

CALL
2 BUSINESS DAYS
BEFORE YOU DIG
1-800-424-5555
"It's the Law"

SE 34th Street Proposed Design

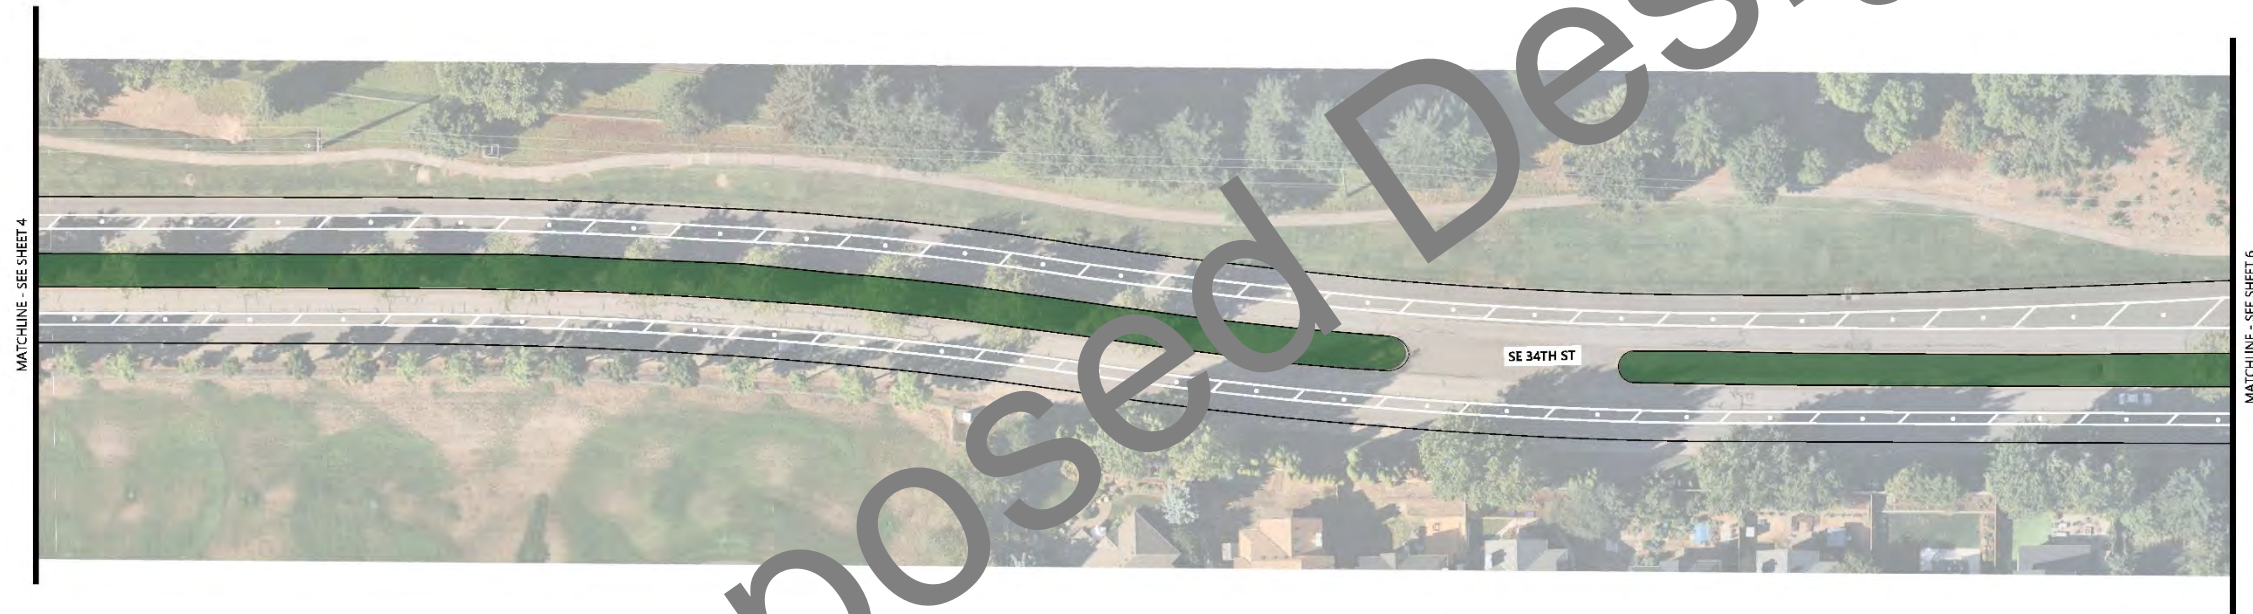

SE 34TH S

MATCHLINE - SEE SHEET 6


$$1'' = 40'$$

GRAPHIC SCALE

SE 34TH ST

Sep 27, 2022 CADD FILE: N:\Projects\2021\Projects\PT21-0068_SE_34th_Street\Graphics\0068_CAD\0068_Concept V.5.dwg

CONCEPTUAL - NOT FOR CONSTRUCTION. ADDITIONAL
DETAILED ANALYSIS AND ENGINEERING DESIGN REQUIRED.



**PUBLIC WORKS
TRANSPORTATION
P.O. BOX 1995
VANCOUVER, WA
98668-1995
360-487-7750
FAX: 360-487-4781**



DRAWING NO.	DATE	DESIGNED BY: KH/CAT	X
NUMBER		DRAWN BY: CAT/RL	
		CHECKED BY: KC	
		APPROVED BY:	
SCALE			
HORIZONTAL: 1" = 40'			
VERTICAL: X			
DATE	No.	REVISIONS	

SE 34TH STREET
COMPLETE STREETS STUDY

PROJECT NUMBER	XXXXXX
COST CENTER NUMBER	CCXXXX

SHEET 5 OF 7

SE 34th Street Proposed Design



CONCEPTUAL - NOT FOR CONSTRUCTION. ADDITIONAL
DETAILED ANALYSIS AND ENGINEERING DESIGN REQUIRED.

**CALL
2 BUSINESS DAYS
BEFORE YOU DIG**

1-800-424-5555

"It's the Law"



CLARK COUNTY UTILITIES COORDINATING COUNCIL



**PUBLIC WORKS
TRANSPORTATION
P.O. BOX 1995
VANCOUVER, WA
98668-1995
360-487-7750
FAX: 360-487-4781**

PRELIMINARY
NOT FOR CONSTRUCTION

NUMBER	DATE	DESIGNED BY: KH/CAT	X
SCALE		DRAWN BY: CAT/RL	
HORIZONTAL: 1" = 40'		CHECKED BY: KC	
VERTICAL: X		APPROVED BY:	
DATE		REVISIONS	


SE 34TH STREET
COMPLETE STREETS STUDY

PROJECT NUMBER	XXXXXX
COST CENTER NUMBER	CCXXXX

SHEET 6 OF 7


Sep. 27, 2022 CADD FILE: N:\Projects\2021\Projects\PT21-0068_SE_34th_Street\Graphics\0068_CAD\0068_Concept V.5.dwg

CONCEPTUAL - NOT FOR CONSTRUCTION. ADDITIONAL
 DETAILED ANALYSIS AND ENGINEERING DESIGN REQUIRED.

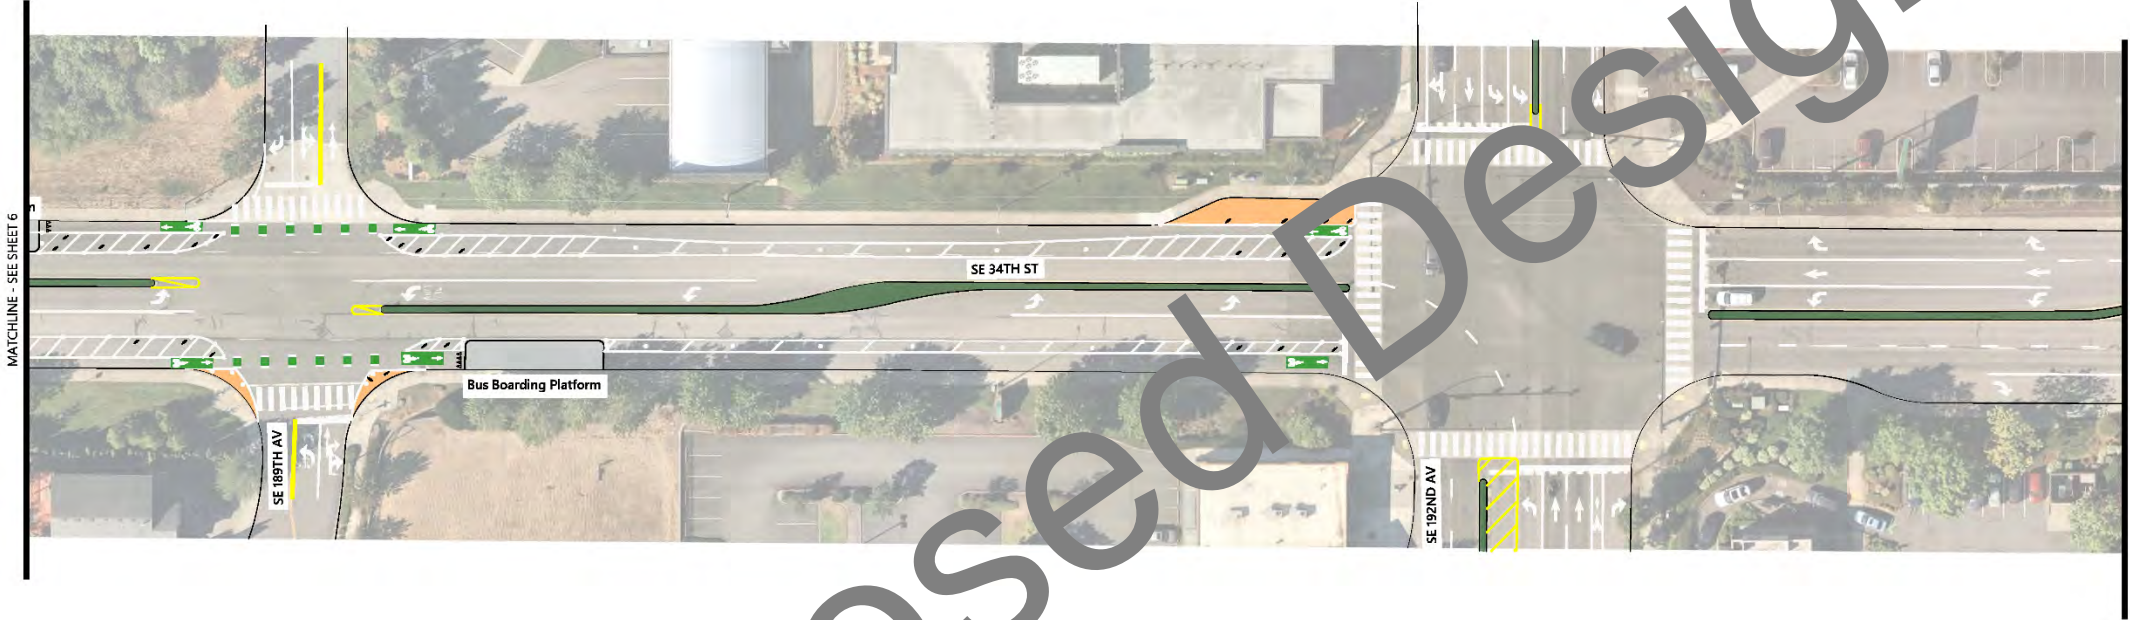

SE 34th Street Proposed Design

FEDERAL CONTRACT NUMBER: TX-XXXX FEDERAL AID NUMBER: XX-XX-XXXX (XXX)

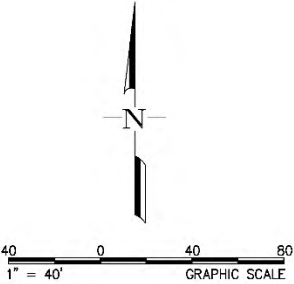

CLARK COUNTY UTILITIES COORDINATING COUNCIL

CALL
2 BUSINESS DAYS
BEFORE YOU DIG
1-800-424-5555
"It's the Law"



PUBLIC WORKS
 TRANSPORTATION
 P.O. BOX 1995
 VANCOUVER, WA
 98668-1995
 360-487-7750
 FAX: 360-487-4781



DESIGNED BY: KH/CAT	DATE:	SCALE	1" = 40'	VERTICAL: X	NO.	REVISIONS
DRAWN BY: CAT/RL						
CHECKED BY: KC						
APPROVED BY:						

SE 34TH STREET
 COMPLETE STREETS STUDY

PROJECT NUMBER
 XXXXXX
 COST CENTER NUMBER
 CCXXXX